



ARSENAL PARK – PHASE 1

Advisory Committee Meeting – Schematic Design Concept Review

Thursday April 1, 2021



PITTSBURGH
PENNSYLVANIA

PASHEK  MTR

WHAT WE WILL TALK ABOUT TONIGHT

Introduction – Dave Breingan (Lawrenceville United) & Lauren Byrne Connelly (Lawrenceville Corporation)

- Summary of work and engagement to date

Summary of Engage PGH Feedback – Andrea Ketzel (City of Pittsburgh, DPW)

Review Revised Master Plan – Pashek+MTR

- Submitted to SHPO for review

Overview of Design Process – Pashek+MTR


Review Schematic Design Site Plan and Perspectives – Pashek+MTR

- Discuss extents of Phase 1
- Play Area & Equipment review
- Discuss consultants engaged

BREAKOUT ROOMS

Next Steps & Wrap-up – Andrea Ketzel (City of Pittsburgh, DPW), Dave Breingan (Lawrenceville United) & Lauren Byrne Connelly (Lawrenceville Corporation)

TIMELINE / SCHEDULE

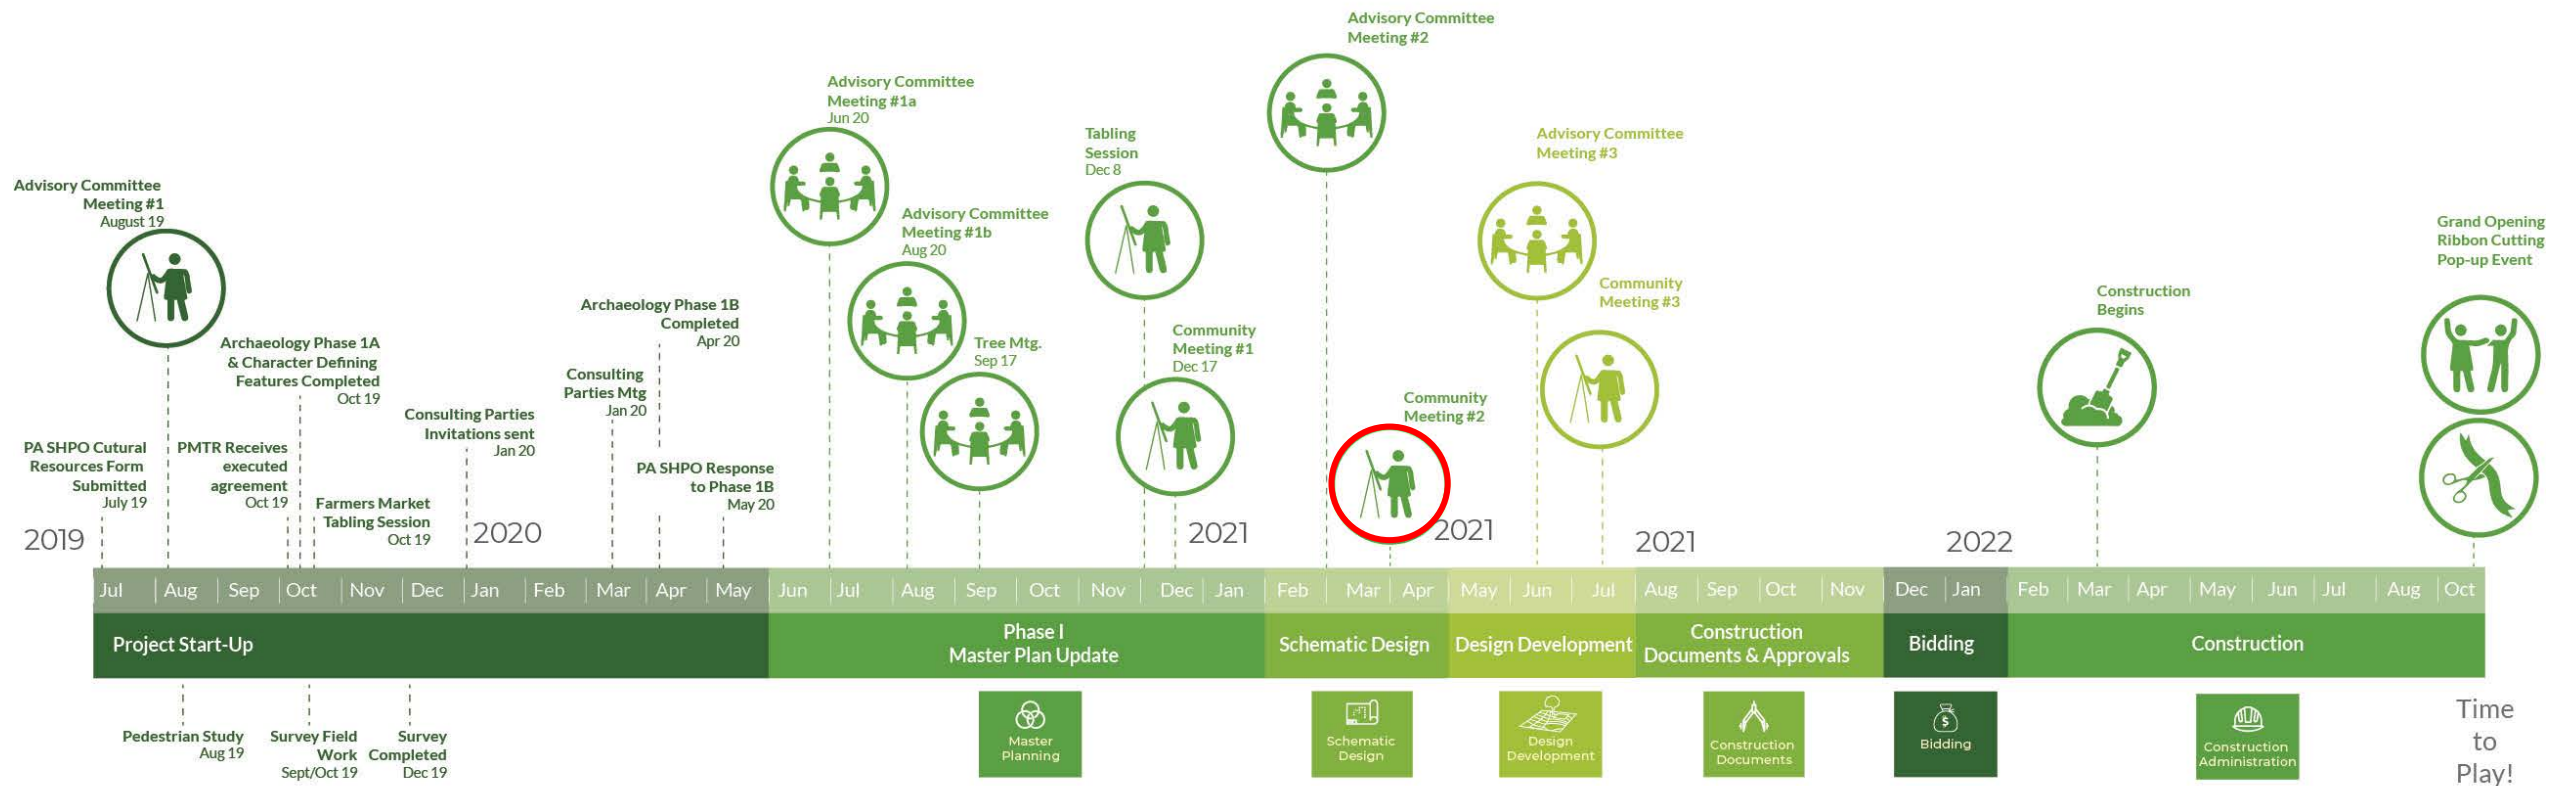



● Concept #1	-	38.27%	-	75
● Concept #2	-	28.06%	-	55
● Concept #3	-	29.59%	-	58
● Other	-	4.08%	-	8
Total	-	100%	-	196



Playground Style #1	-	22.45%	-	44
Playground Style #2	-	35.71%	-	70
Playground Style #3	-	19.90%	-	39
I do not prefer any of the styles shown	-	21.94%	-	43
<u>Total</u>	-	<u>100.00%</u>	-	<u>196</u>

MASTER PLAN PROGRAM

PHASE 1

PARK ACCESS

- Provide more accessible routes into the Park
- Accessible entrance, selectively remove portions of the perimeter stone wall
- Provide Arsenal School connector
- Restore Perimeter wall along 40th street

THE MALL


- New paved surface
- Permeable paver areas
- Shade trees
- Native plantings
- Seating/benches
- Splash water feature
- Parks standard pole lights
- Raingardens

PLAYSCAPE

- Pavilion/Restroom
- 2-5 year area
- 5-12 year area
- Pedestrian bridge
- Perimeter track
- Rubberized play surface
- Raingardens

COURT PLAY SPACE

- Activity and observation wall
- Asphalt court surface
- Lighting
- Walking track surface
- Furnishings
- Raingardens

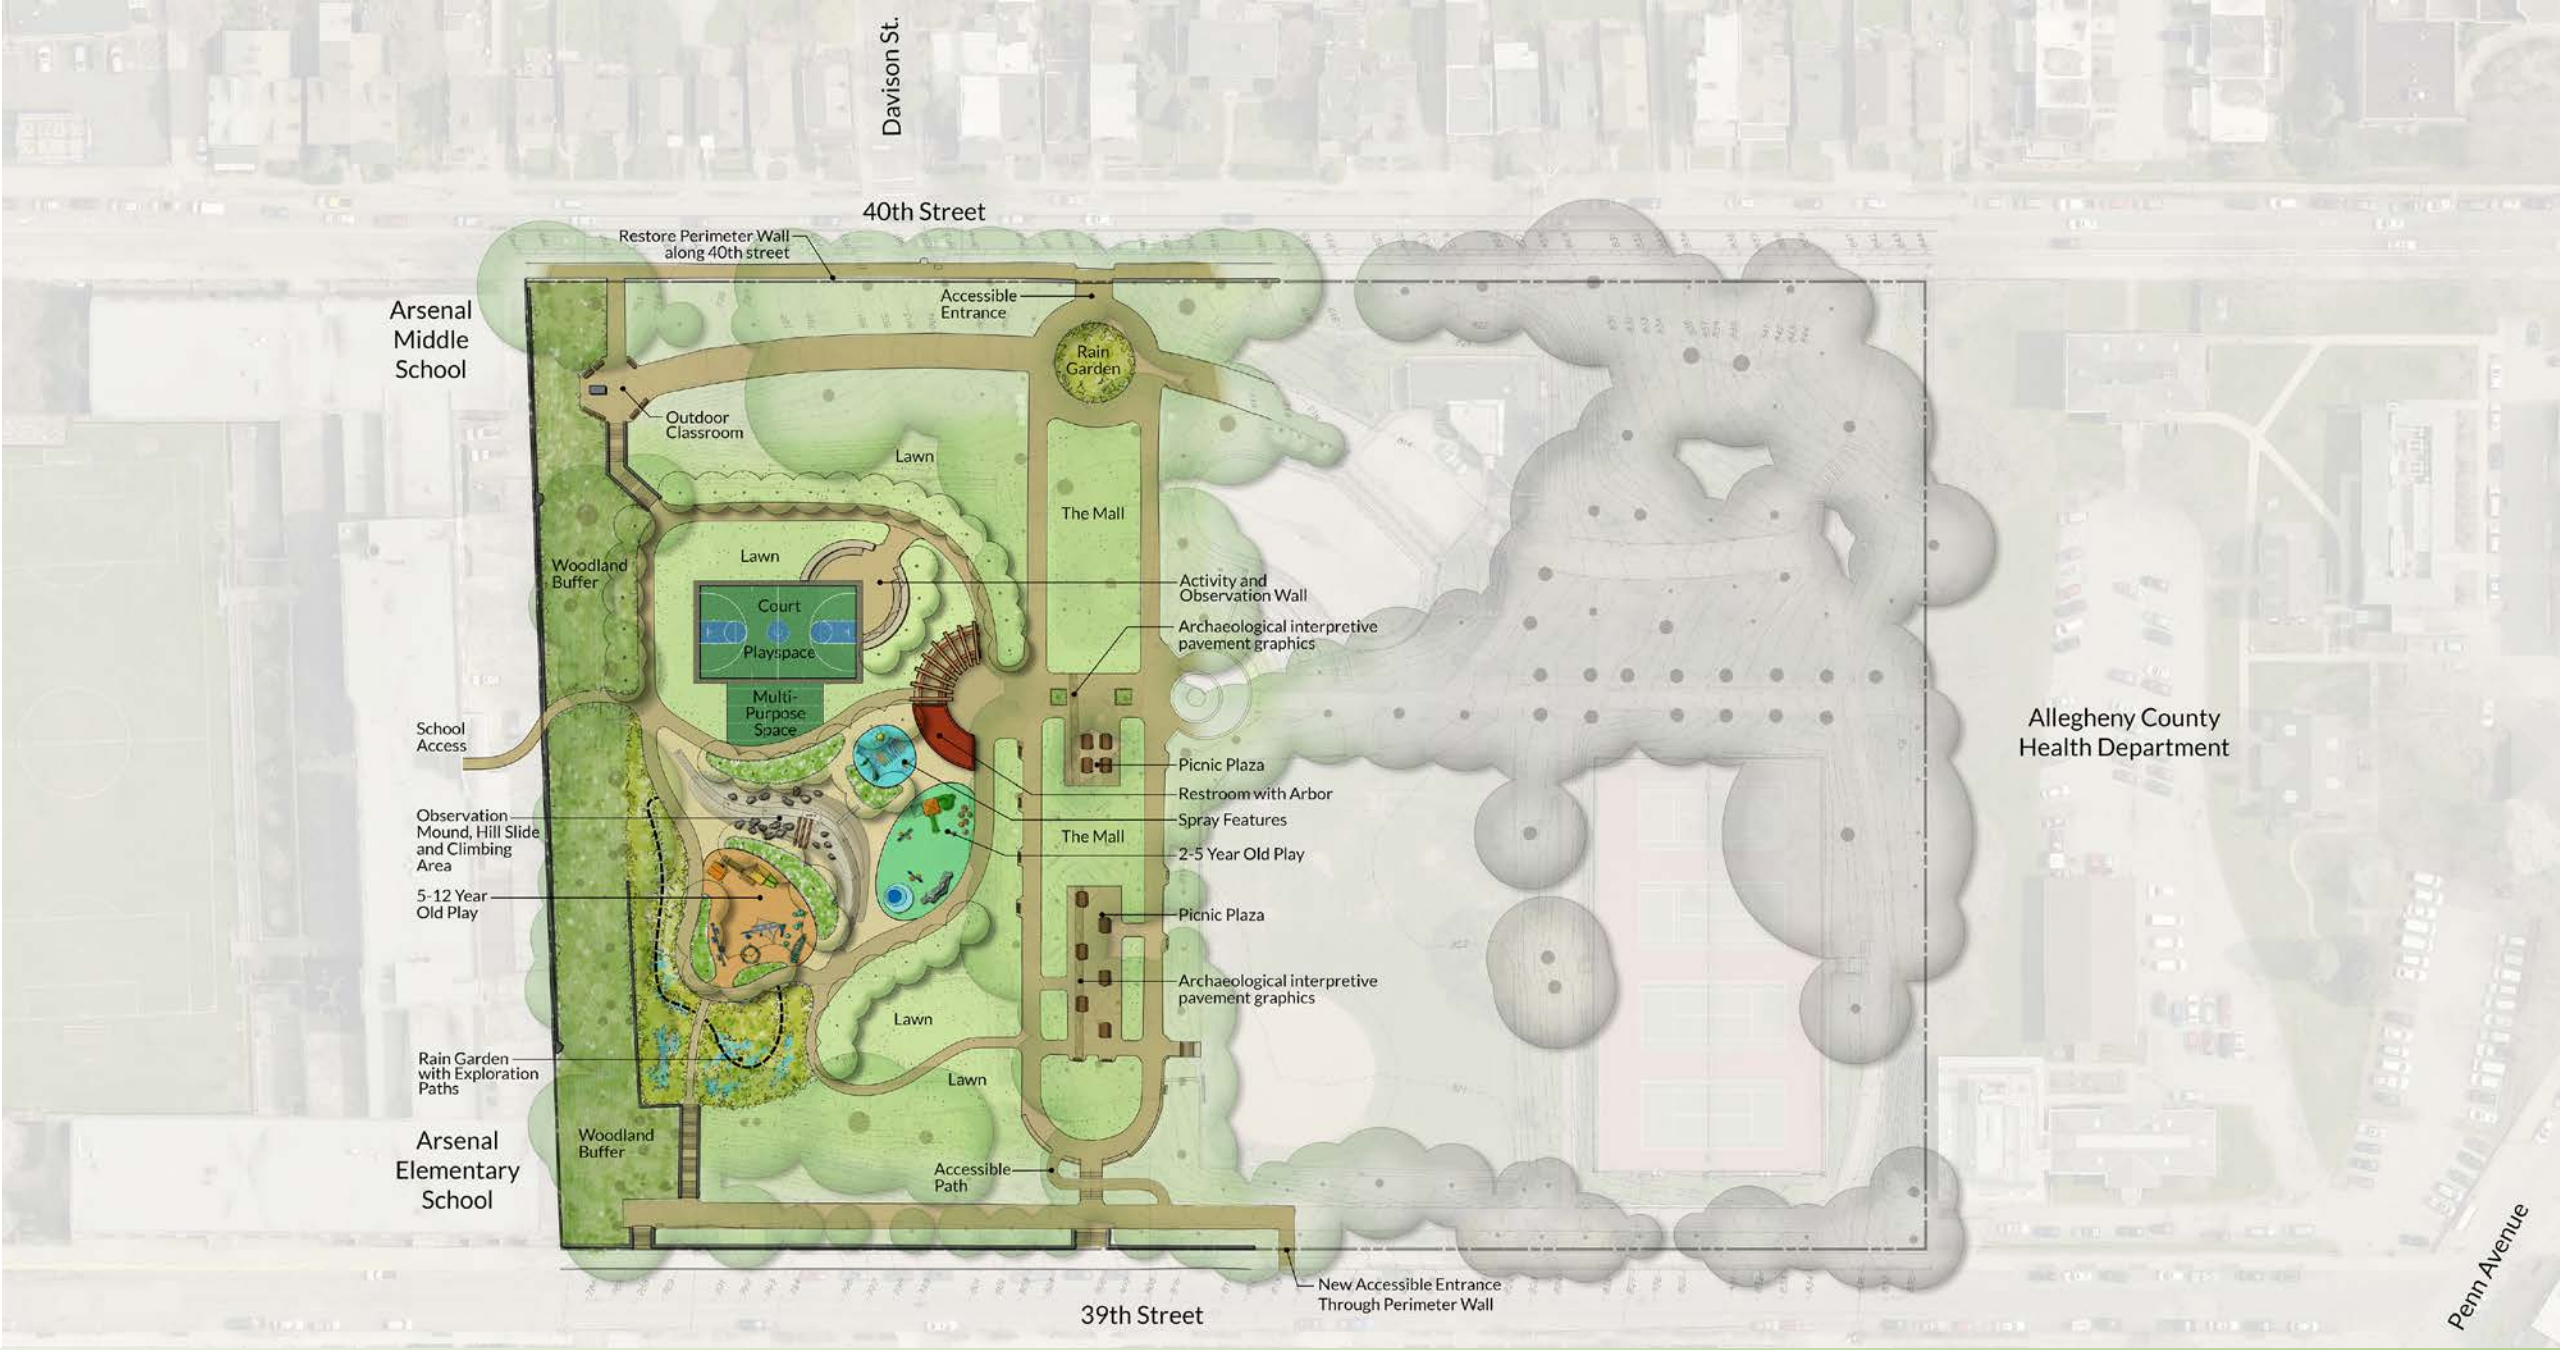

DESIGN PROCESS



PHASES OF DESIGN

There are typically six phases during the design process. We work with you through each of these phases. Depending on the size and complexity of the project these can be modified or compressed.



50% SCHEMATIC DESIGN

ARSENAL PARK - PHASE 1

254 40TH STREET, PITTSBURGH, PA 15201

PASHEK MTR
Landscape Architecture
Design + Planning
Pittsburgh, PA 15217 412.231.6362
www.pashek-mtr.com

Revisions		
Date	Sym.	Description

PRELIMINARY
NOT FOR
CONSTRUCTION

Site Plan

Scale: 1" = 30'
Date of Issue: 2023-05-26
Project Number: 19621
Partner Manager: XX
Drawn By: XXX

Sheet Number
SP1

© 2023 PASHEK MTR



ARSENAL PARK – EMBANKMENT PLAY AREA PERSPECTIVE



ARSENAL PARK – 2-5 YEAR PLAY AREA PERSPECTIVE



ARSENAL PARK – 5-12 YEAR PLAY AREA PERSPECTIVE

BREAKOUT ROOMS

- **Take the next 15 minutes or so to provide feedback on the site plan in smaller groups.**
 - Are there changes to the play areas/play equipment you would like us to consider?
- **Attendees have been assigned to one of four breakout rooms**
 - Each room has been assigned a facilitator and note-taker
 - Each room will need a volunteer to provide a brief summary of what was discussed
- **After about 15 minutes, all attendees will reconvene, and each volunteer will summarize the talking points discussed**
- **Design Team will discuss next steps & closing comments**

Arsenal Park

Playground Activity



- 1 Think about what you want **your** playground to look like!
- 2 Print out page #2 and cut out the play equipment symbols. Begin creating your own playground! Feel free to add your own drawings.
- 3 Have fun and be creative!!!

When you are done, ask an adult to take a picture of your design!
Upload the image(s) to the EngagePGH website:
<https://engage.pittsburghpa.gov/arsenal>
or
Email your image(s) to Andrea at andrea.ketzel@pittsburghpa.gov

What are some things to do in a Playground?

Collect rocks and sticks Catch bugs

Climb

Swing

Hang right-side up!

Have a picnic


Jump upside down

Meet new friends

Slide

Play a game of tag...you're it!

PASHEK MTR

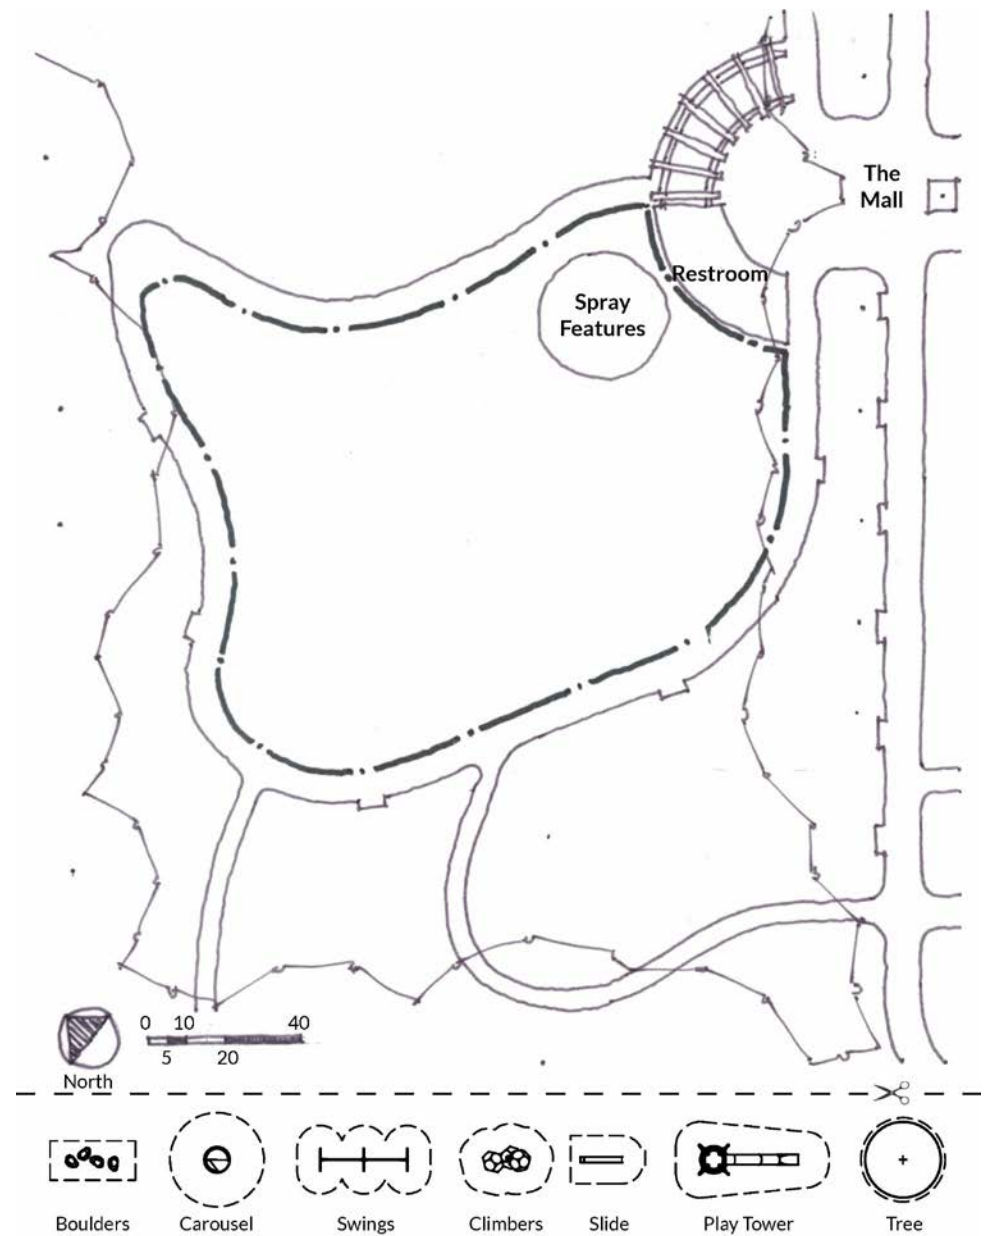

[HTTPS://ENGAGE.PITTSBURGHPA.GOV/ARSENAL](https://engage.pittsburghpa.gov/arsenal)

NEXT STEPS & WRAP-UP

Playground Design Worksheet – Spring 2021 - [HTTPS://ENGAGE.PITTSBURGHPA.GOV/ARSENAL](https://engage.pittsburghpa.gov/arsenal)

Community Meeting #3 – Summer 2021

Construction Begins – Spring 2022

Park Opens – Fall / Winter 2022

Thank You!!

[HTTPS://ENGAGE.PITTSBURGHPA.GOV/ARSENAL](https://engage.pittsburghpa.gov/arsenal)